


# GHC OHIO

Show Dates: April 4-6, 2024  
 Facility: Duke Energy Center  
 City, State: Cincinnati, OH  
 Location: Level 1, Exhibit Halls A & B

Legend:

Inventory as of 03/22/2024			
Dimension	Qty	Rented	Available
10x10'	453	0	453
10x20'	1	0	1
<b>Totals:</b>	<b>454</b>	<b>0</b>	<b>454</b>

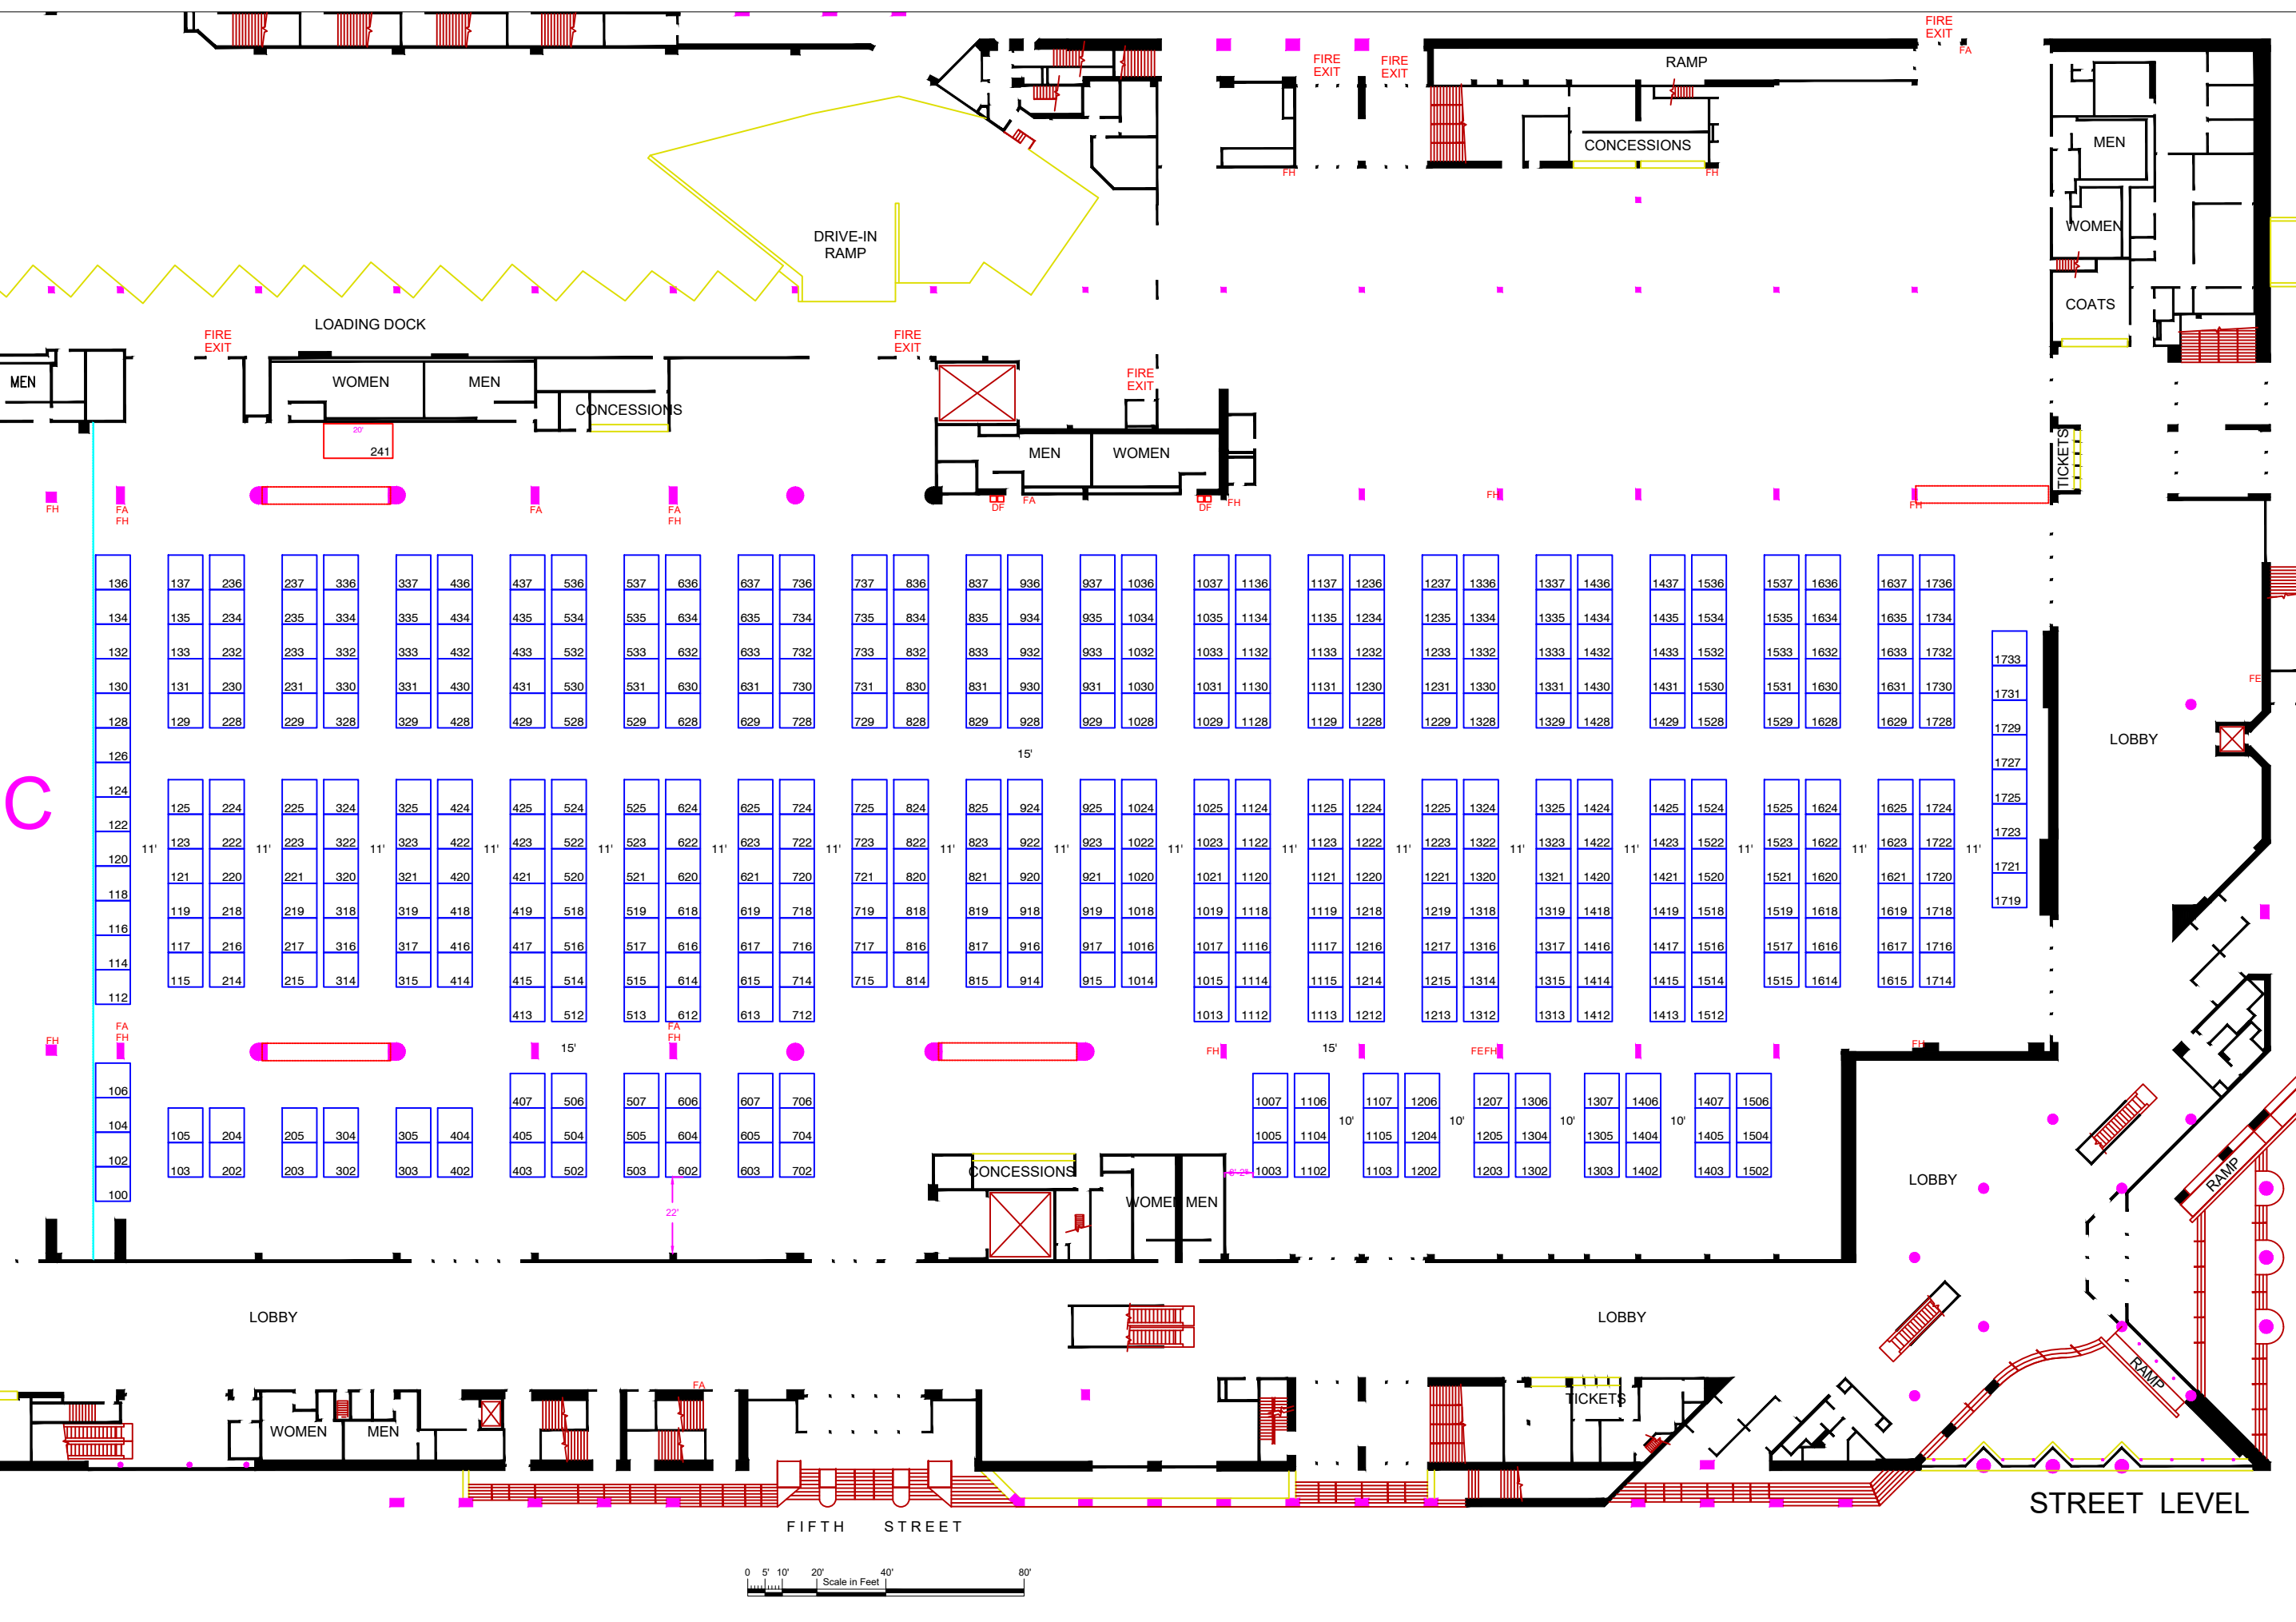

Drawn By: TN  
 Revised: 3-22-24 r3

Every effort has been made to ensure the accuracy of all information contained on this floor plan. However, no warranties, either expressed or implied are made with respect to this floor plan. If the location of building columns, utilities or other architectural components of the facility is a consideration in the construction of an exhibit, it is the sole responsibility of the exhibitor to physically inspect the facility to verify all dimensions and locations.

